


+34'-5 3/8" (TOP RIDGE)

+22'-8" (CENTER OF ROSE WINDOW)

+13'-3 1/2" (RF13)

+14'-11 1/8" (RF12)

-5 3/4" (BOTTOM OF BASE PLATE)

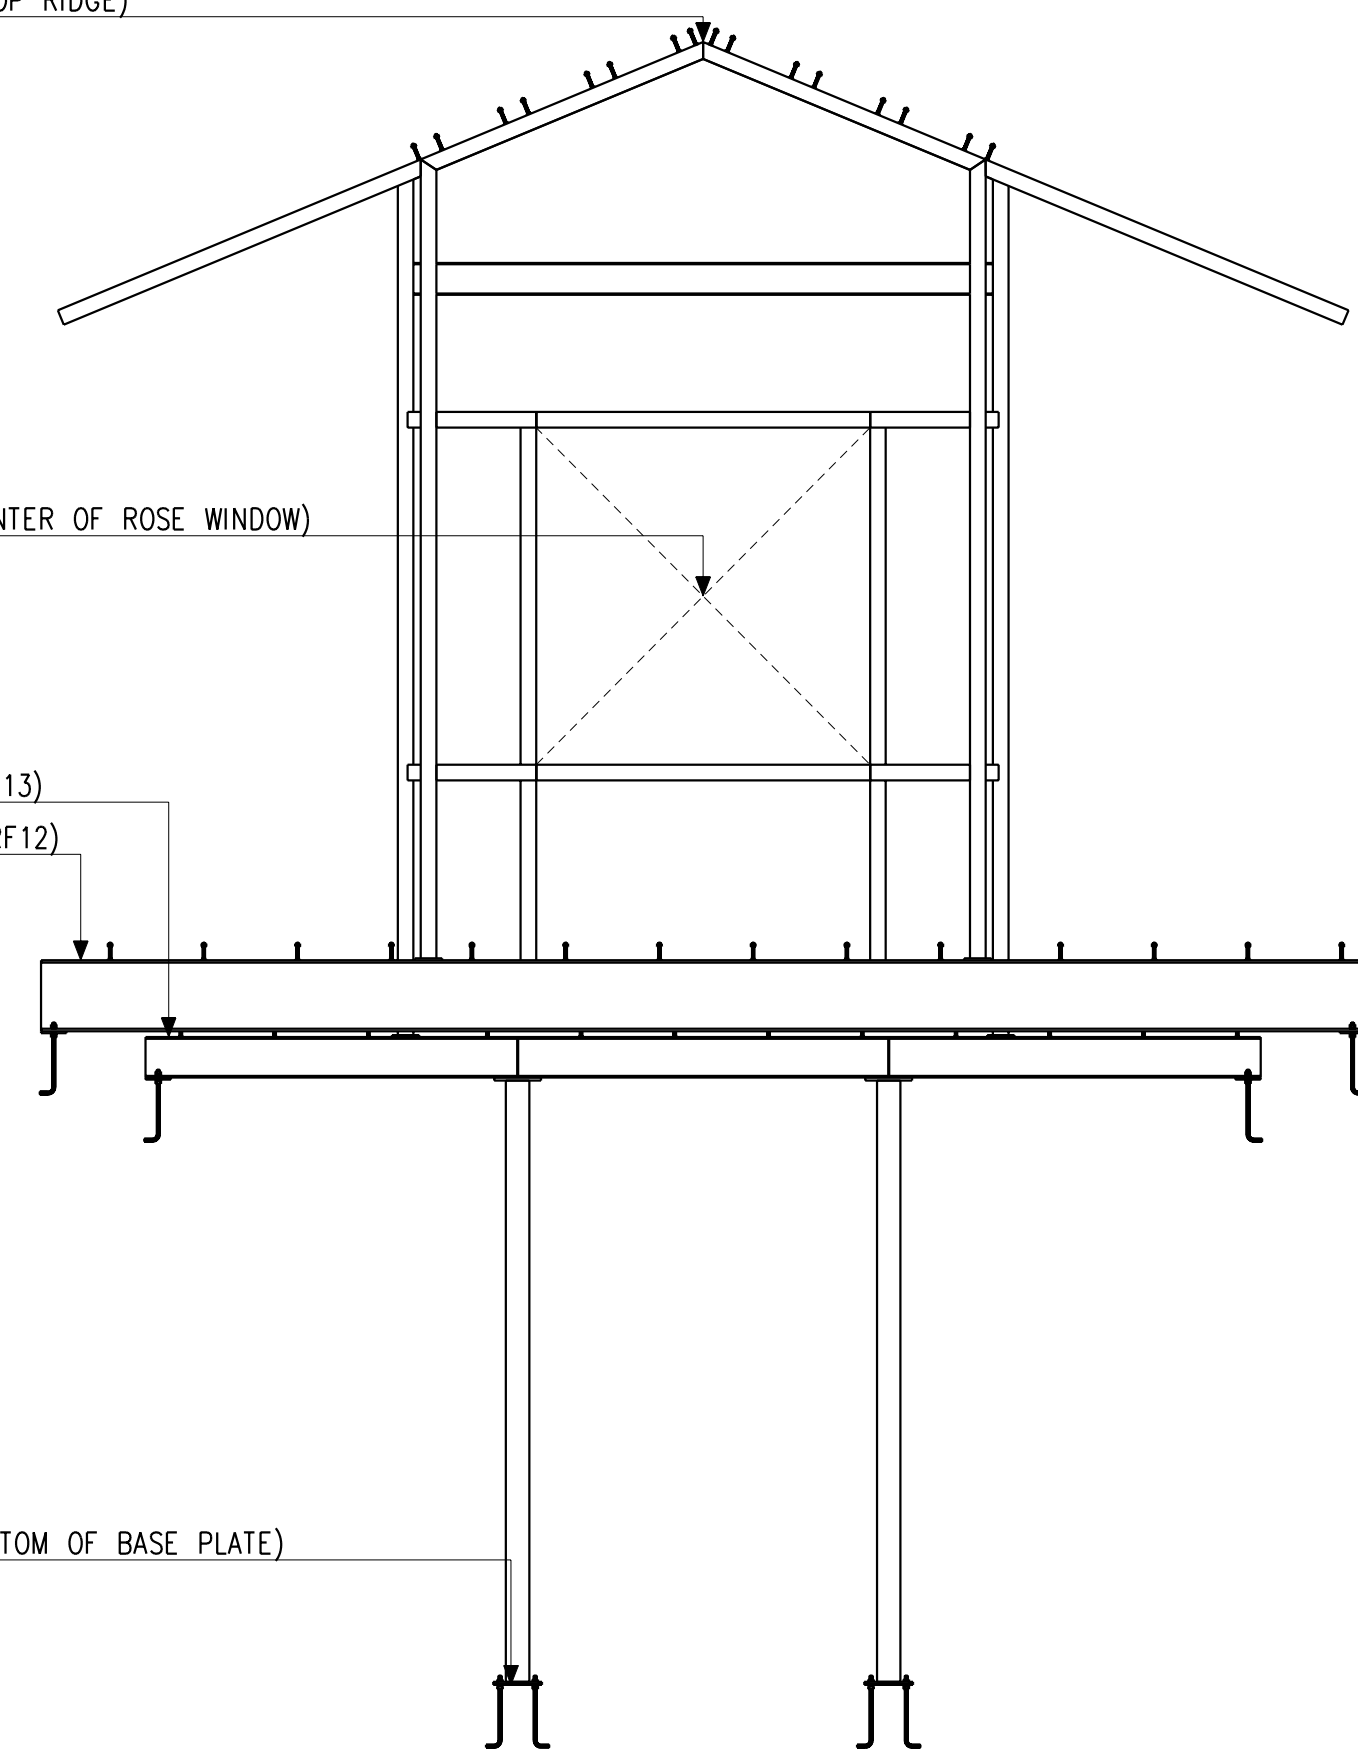

D-D

ROSE WINDOW

FIELD WELD TO BARS IN CONC. WALL

TYP.

RF2

TYP.

RF12

RF13

(2) 5/8" x 2 3/4" A307

(2) 5/8" x 3" A307

RF127

FIELD WELD TO BARS IN CONC. WALL

(1) 5/8" x 3" A307

(2) 5/8" x 2 3/4" A307

(1) 5/8" x 3" A307


(1) 5/8" x 3" A307

(2) 5/8" x 3" A307

CL9

(4) 3/4" x 3/4" A307

CL9

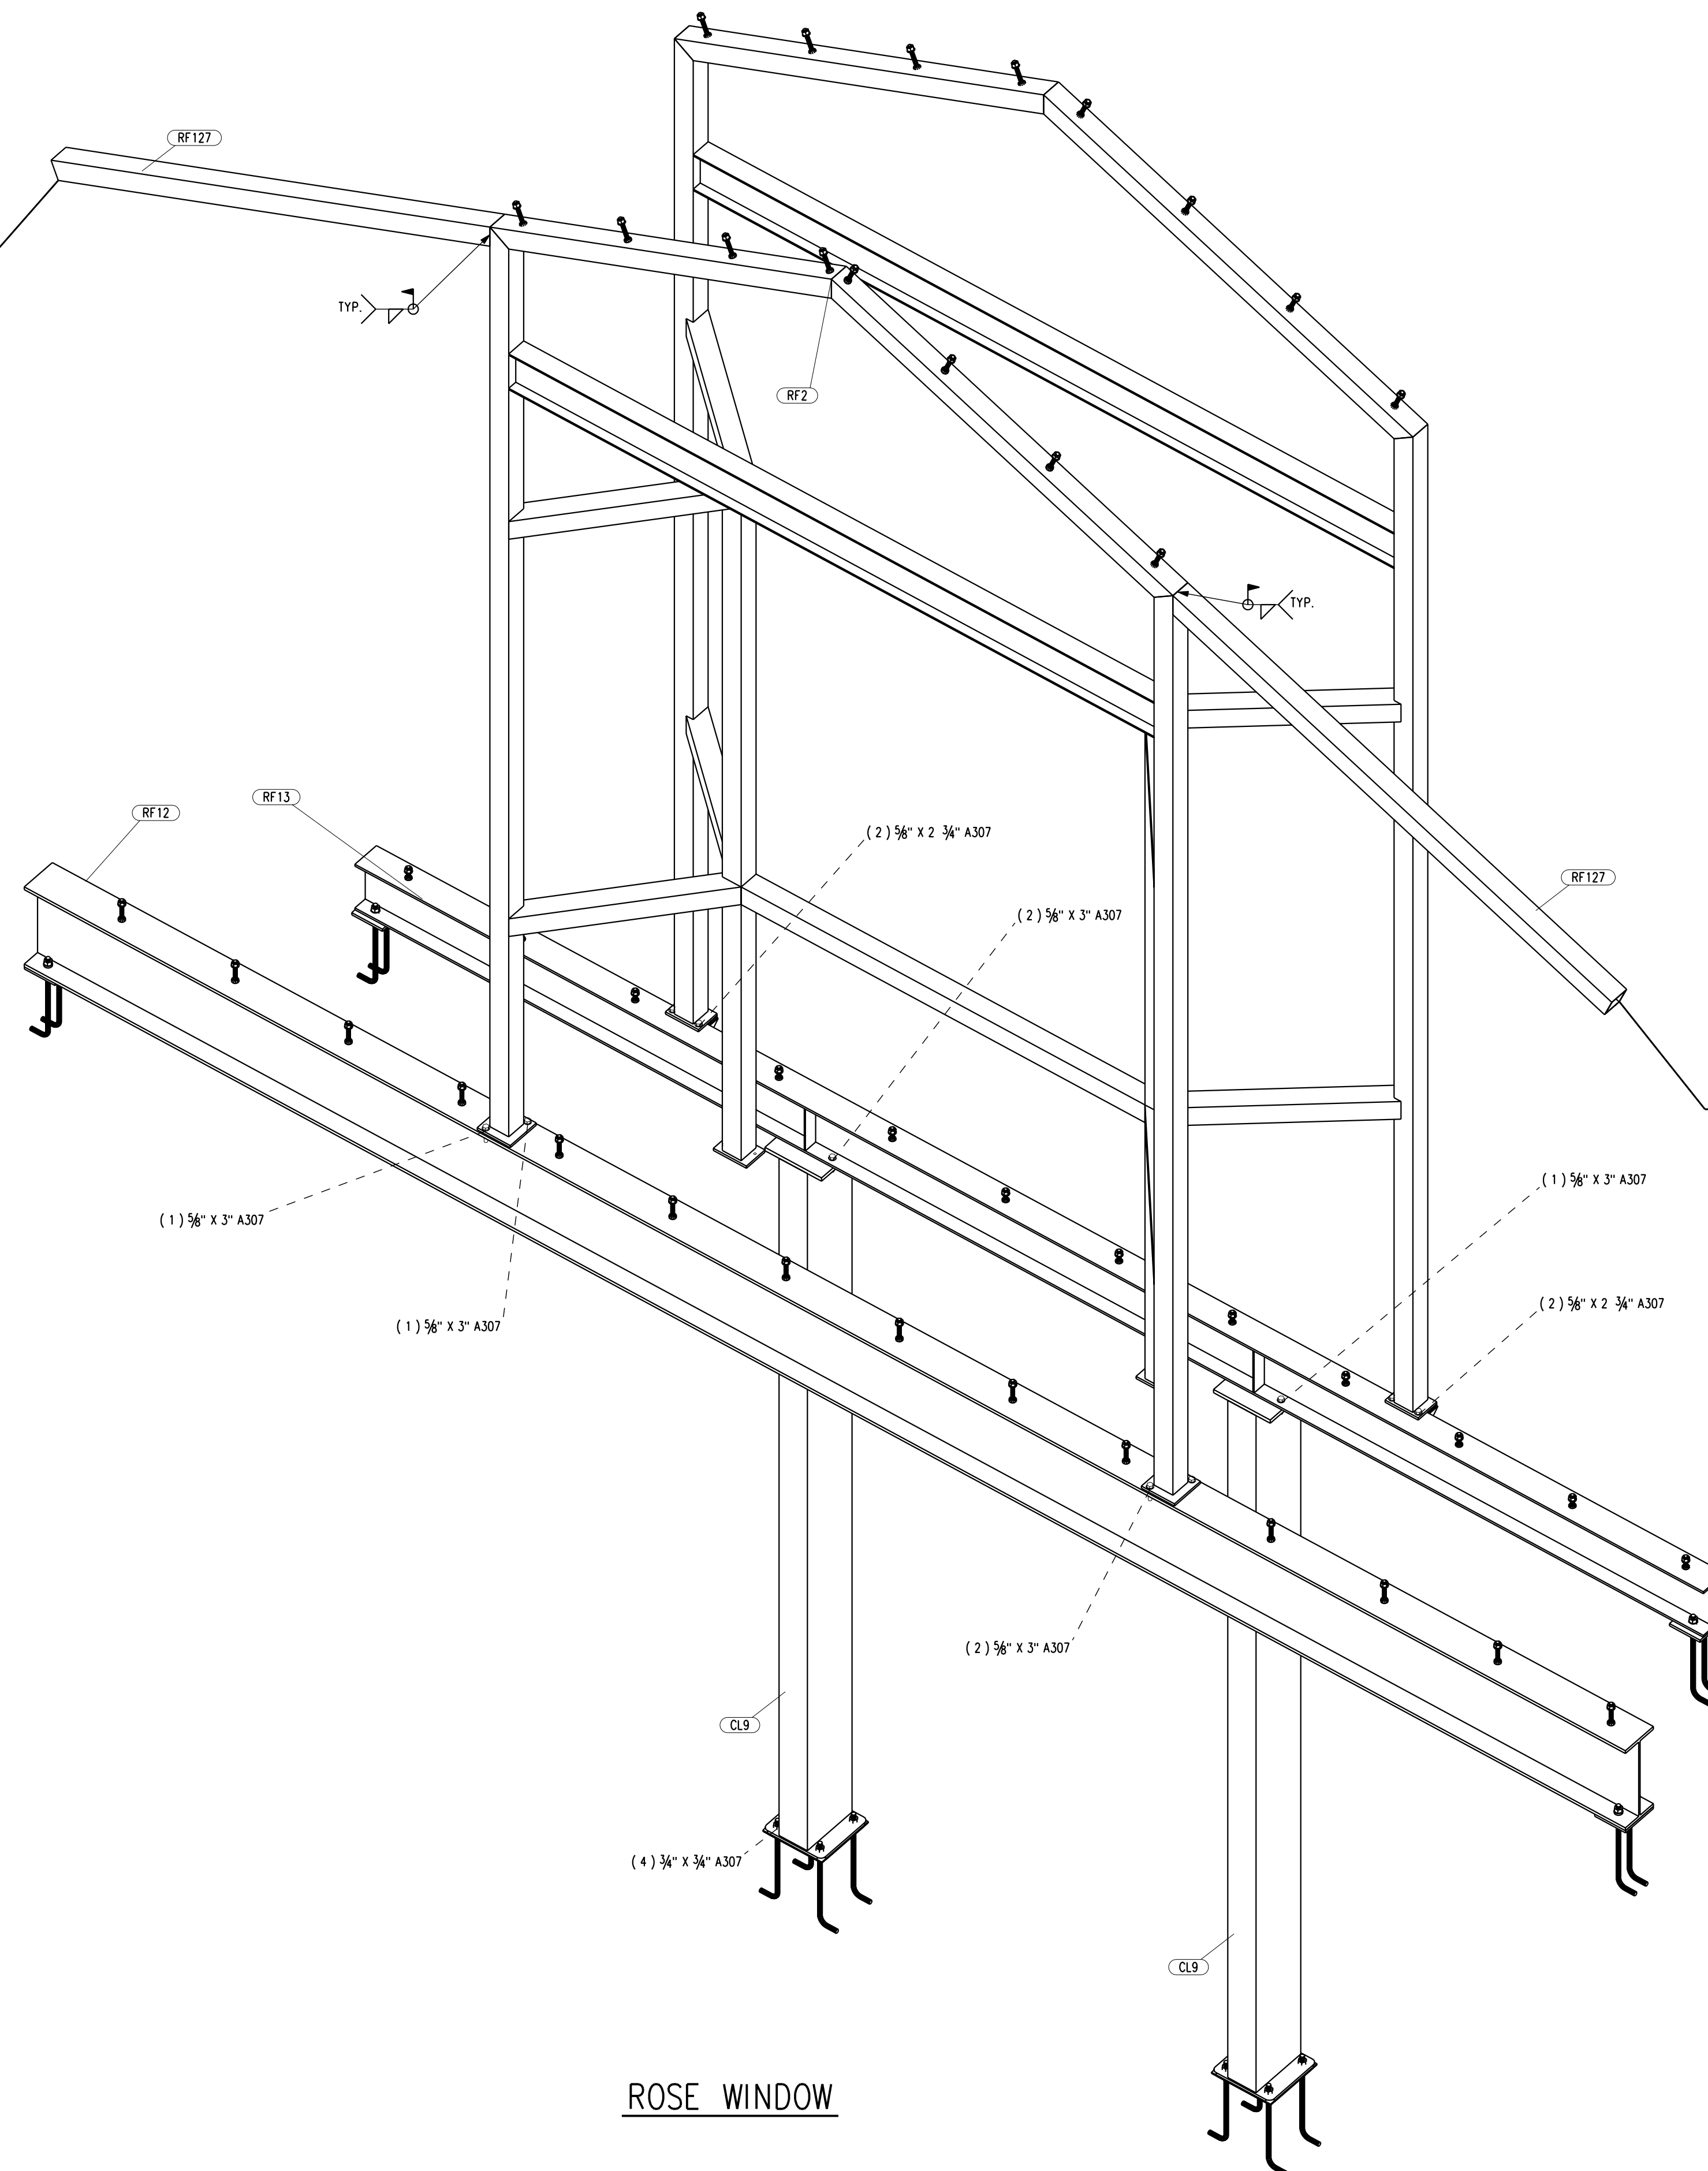

ROSE WINDOW